



01 Ground Floor plan
1:20

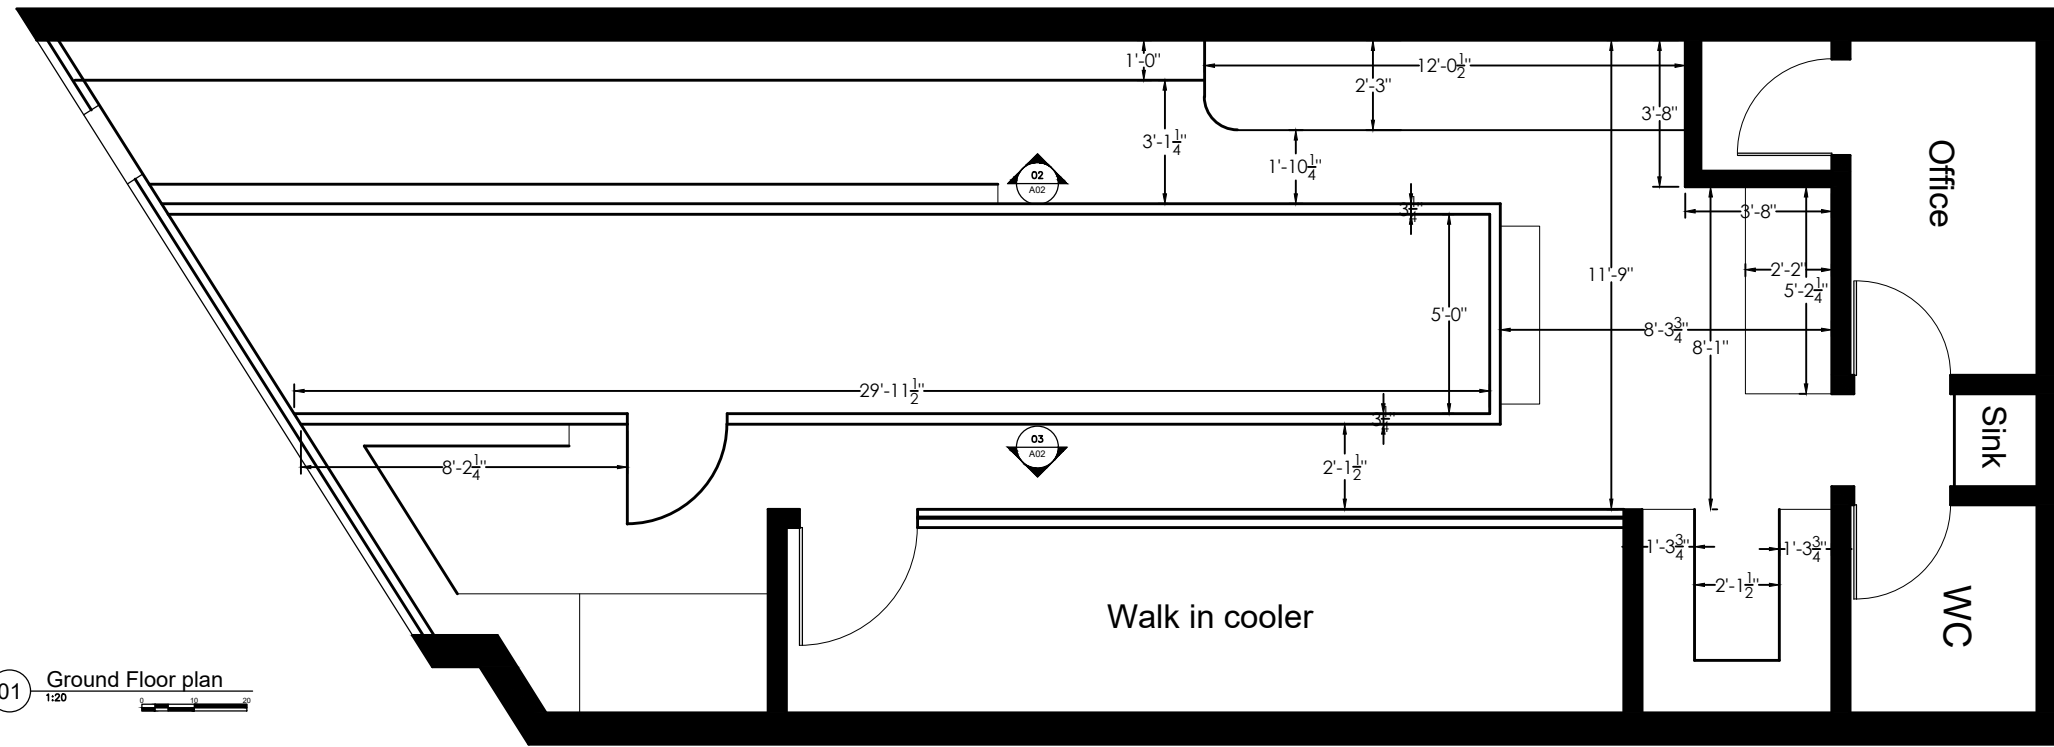


NOTE.
ALL DIMENSIONS ON LAYOUT ARE AS PER SITE SURVEY.

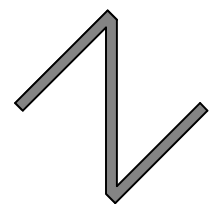


Z North Studio®

+1 703 939 3461 | ihanoon@zn-s.com
www.zn-s.com | 1440 G St NW Washington DC 20005


• ELEVATIONS, SECTIONS

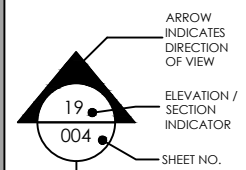


• DETAILS, PER.

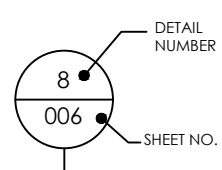


• FINISH REF.

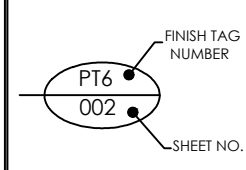


• DOOR / WIN. REF.

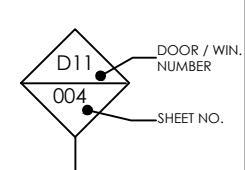

• FIXTURE REF.

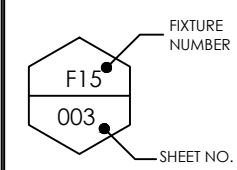


DRAWING TITLE > PLAN		DATE > 10 - SEP - 21
JOB TITLE > Quick Trip 24		
JOB # > ZID2106251356	SCALE > N.T.S	A.01

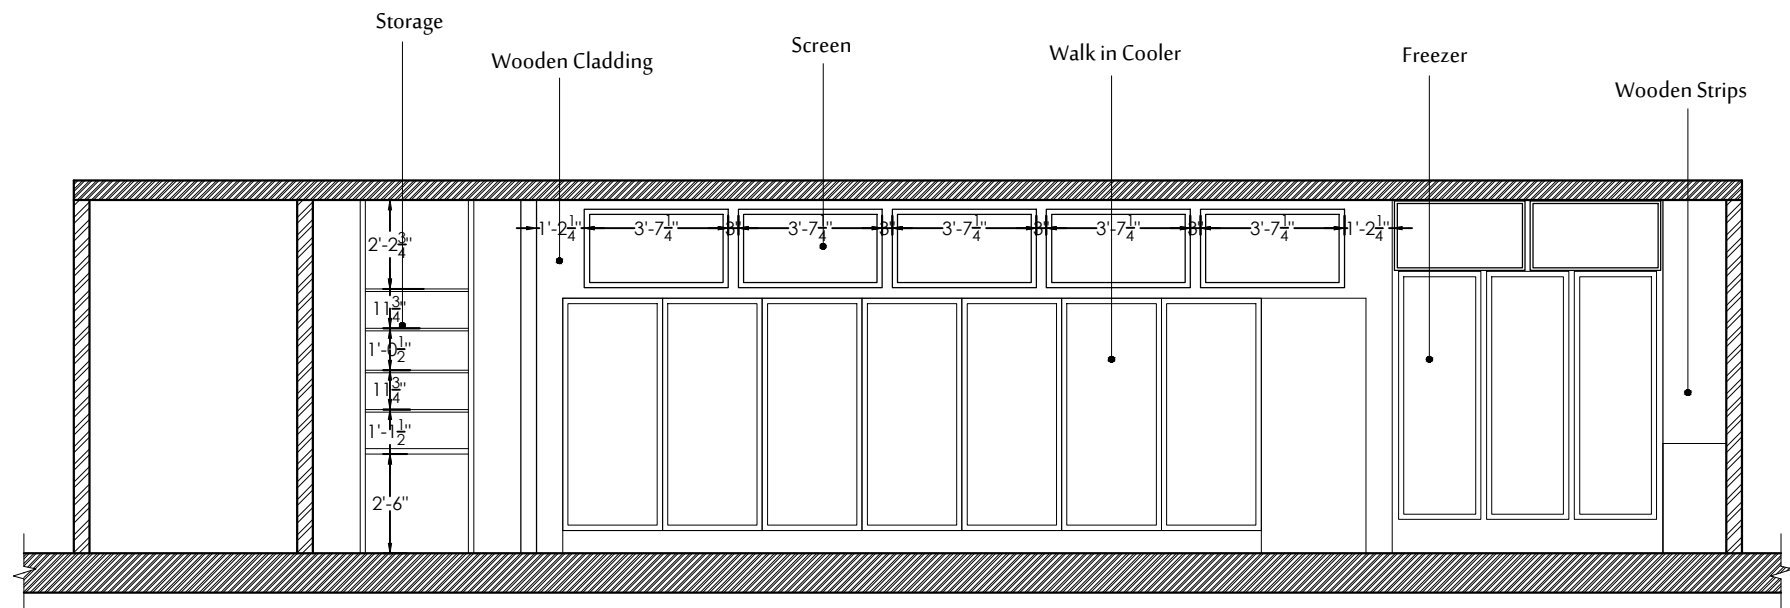

03 Elev. 2
1:20




NOTE.
ALL DIMENSIONS ON LAYOUT ARE AS PER SITE SURVEY.

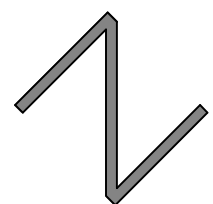


Z North Studio ©

+1 703 939 3461 | ihanoon@zn-s.com
www.zn-s.com | 1440 G St NW Washington DC 20005


• ELEVATIONS, SECTIONS

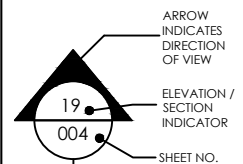


• DETAILS, PER.

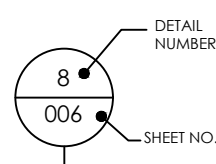


• FINISH REF.

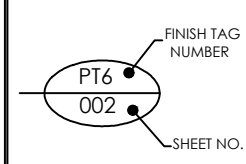

• DOOR / WIN. REF.

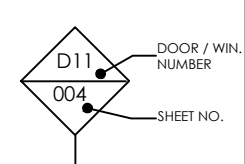

• FIXTURE REF.

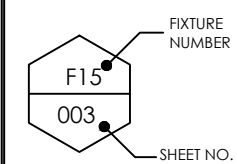

DRAWING TITLE > ELV. 2		DATE > 10 - SEP - 21
JOB TITLE > Quick Trip 24		A.03
JOB # > ZID2106251356	SCALE > N.T.S	